




1 TOP VIEW
Scale: 1/8" = 1"

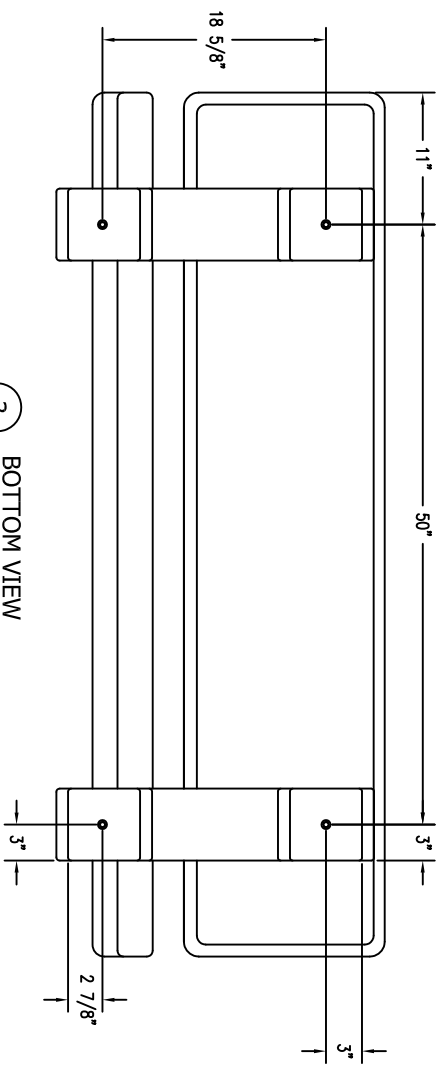

3 BOTTOM VIEW
Scale: 1/8" = 1"

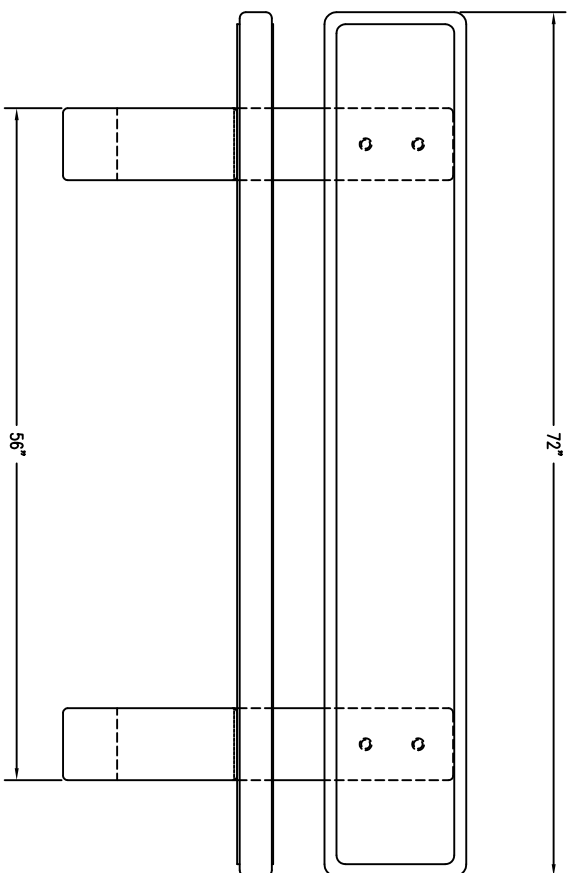

2 FRONT ELEVATION
Scale: 1/8" = 1"

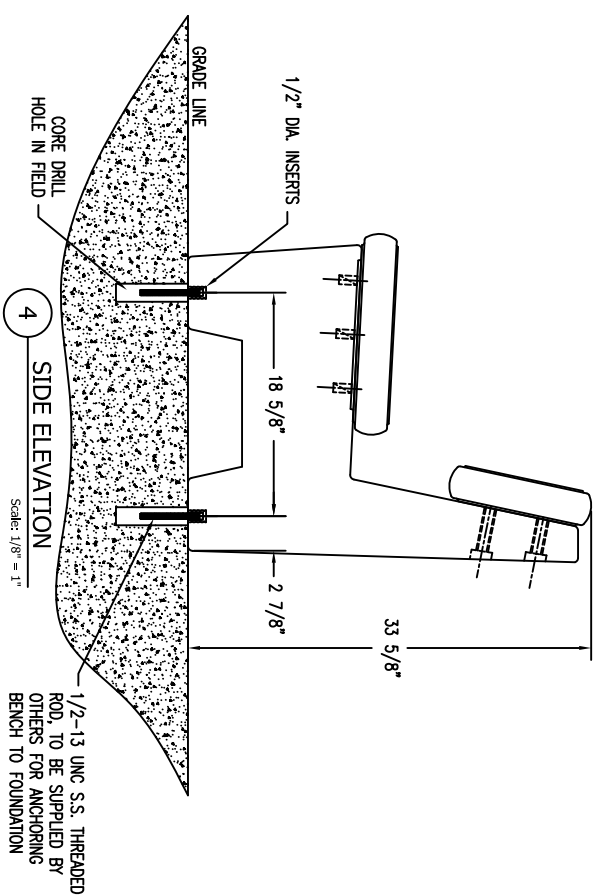

4 SIDE ELEVATION
Scale: 1/8" = 1'

WAUSAU TILE									
DRAIN BY		PAW		JOB		MATERIAL		CONCRETE	
				LOCATION		WEIGHT		920 LBS	
JOB NO.									
SCALE		AS NOTED		DATE		ITEM NO.		TTS051	
				1/17/11					
FINISH OPTIONS				UNLESS OTHERWISE SPECIFIED DIMENSIONS ARE IN INCHES TOLERANCES: ±1/8"		DWG. NO.		1 OF 1	
REVISION		DESCRIPTION		DRAWN BY		DATE			