




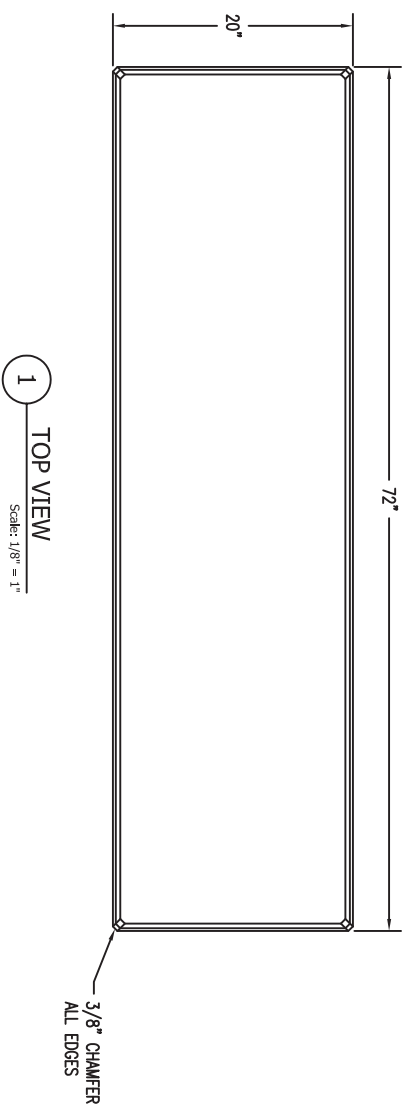


1 TOP VIEW
Scale: 1/8" = 1"

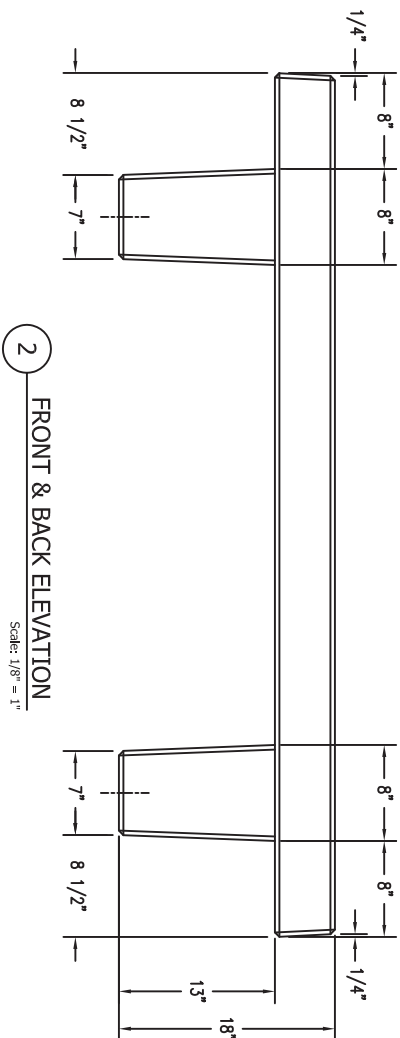

2 FRONT & BACK ELEVATION
Scale: 1/8" = 1'

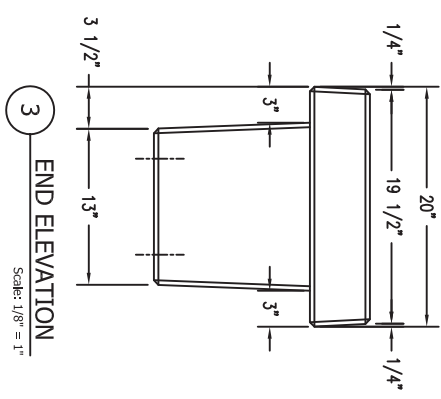


3 END ELEVATION
Scale: 1/8" = 1"

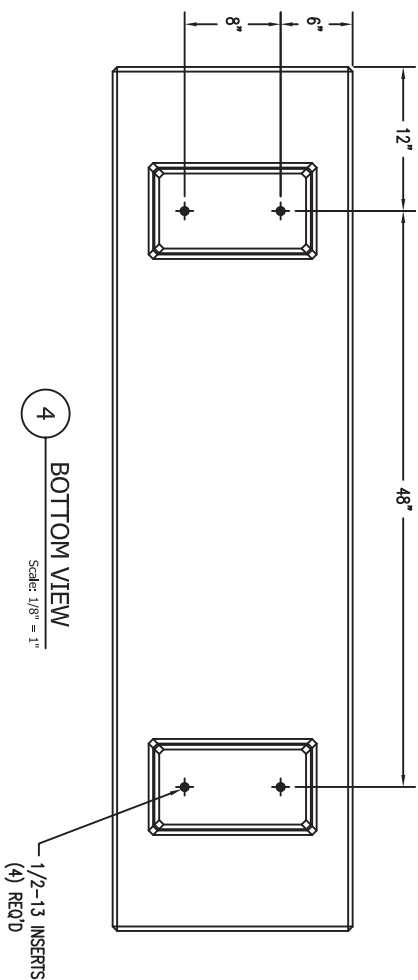


4 BOTTOM VIEW
Scale: 1/8" = 1"
1/2-13 INSERTS
(4) REQ'D

WAUSAU TILE SITE FURNISHINGS							
REVISIONS						ORDER BY	MATERIAL
	NO.	DATE	BY	NO.	DATE	JOB NO.	CONCRETE
1	6/28/10	PJM	4				940 LBS
2	7/12/18	TWS	5				
3			6				
						JOB	
						LOCATION	
						SCALE AS NOTED	
						WALSH DISTANCE BETWEEN DOWNSTAIRS ARE IN TUBEWELLS ± 1/8"	
						DATE 3/12/08	
						FINISH OPTIONS	
						ITEM NO. TFS029	
						DWG. NO. 1 OF 1	

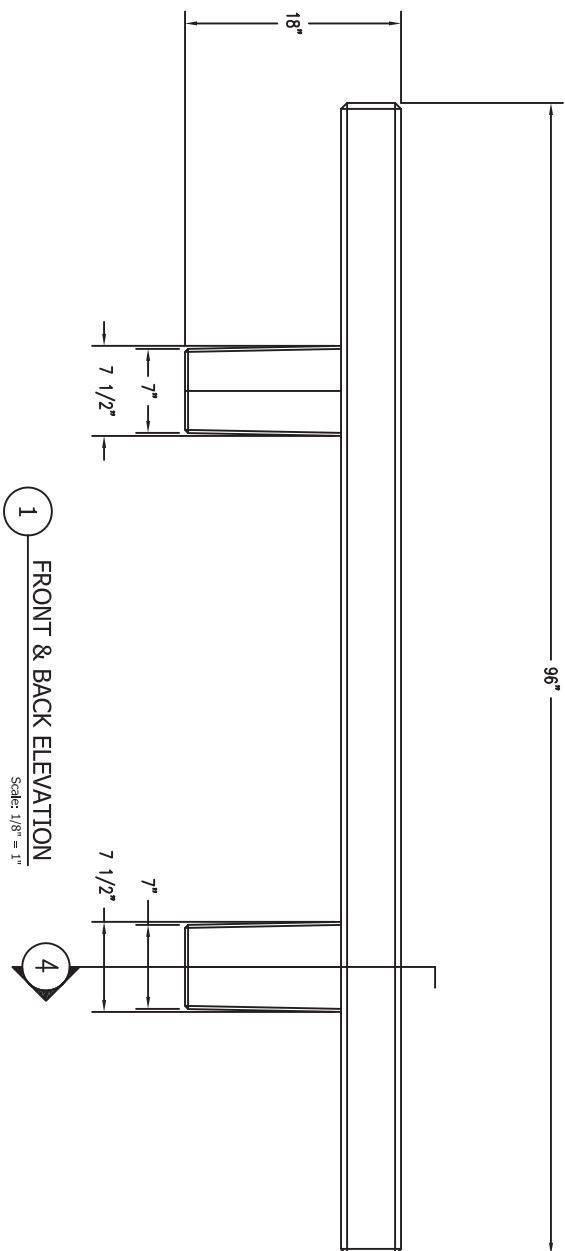


1 FRONT & BACK ELEVATION
Scale: 1/8" = 1'

Scale: 1/8" = 1'

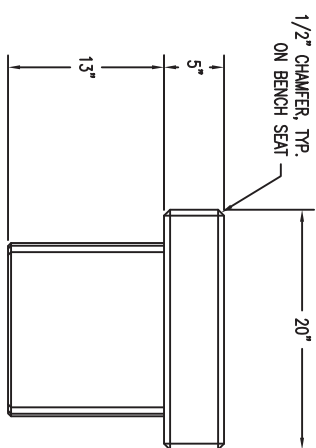

3 END ELEVATION


Scale: 1/8" = 1'

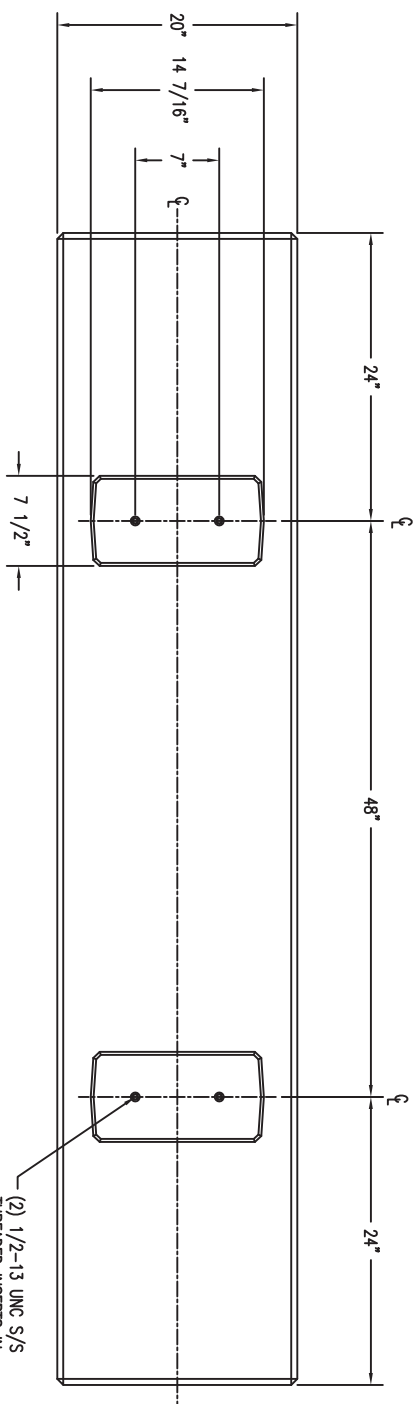

2 BOTTOM VIEW

Scale: 1/8" = 1'

(2) 1/2-13 UNC S/S
THREADED INSERTS IN
BOTTOM OF EACH
BENCH LEG.

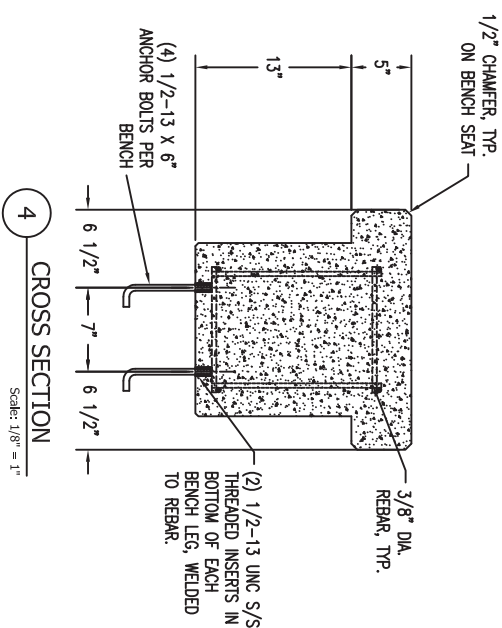

4 CROSS SECTION
Scale: 1/8"

Scale: 1/8" = 1'

WAUSAU TILE SITE FURNISHINGS											
REVISIONS						DRAWN BY	P.A.W.	JOB	MATERIAL	CONCRETE	
NO.	DATE	BY	NO.	DATE	BY	JOB NO.	LOCATION			WEIGHT	
1			4			SCALE AS NOTED	UNLESS OTHERWISE SPECIFIED DIMENSIONS ARE IN INCHES & 1/8"			1,000 LBS	
2			5							DATE	TILE NO.
3			6							FINISH FINISH OPTIONS	DWG. NO.
									1 OF 1		

WAUSAU TILE SITE FURNISHINGS											
REVISIONS						DRAWN BY	P.A.W.	JOB	MATERIAL	CONCRETE	
NO.	DATE	BY	NO.	DATE	BY	JOB NO.	LOCATION			WEIGHT	
1			4			SCALE AS NOTED	UNLESS OTHERWISE SPECIFIED DIMENSIONS ARE IN INCHES & 1/8"			1,000 LBS	
2			5							DATE	TILE NO.
3			6							FINISH FINISH OPTIONS	DWG. NO.
									1 OF 1		