
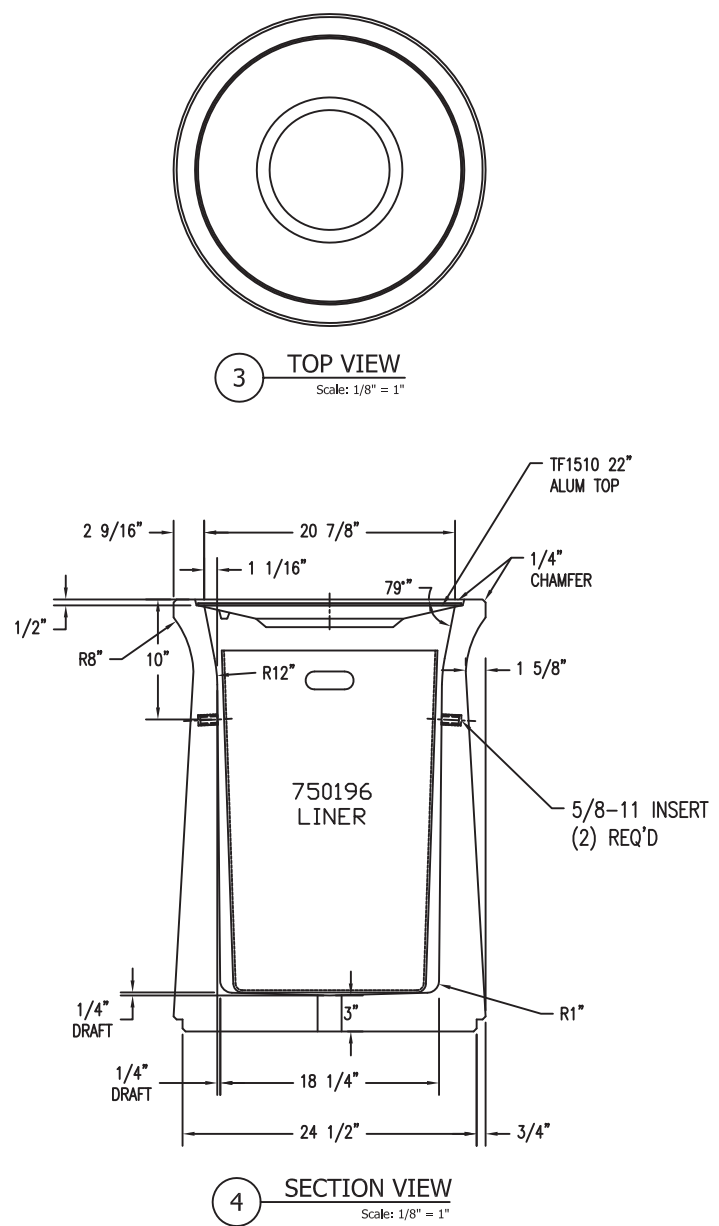
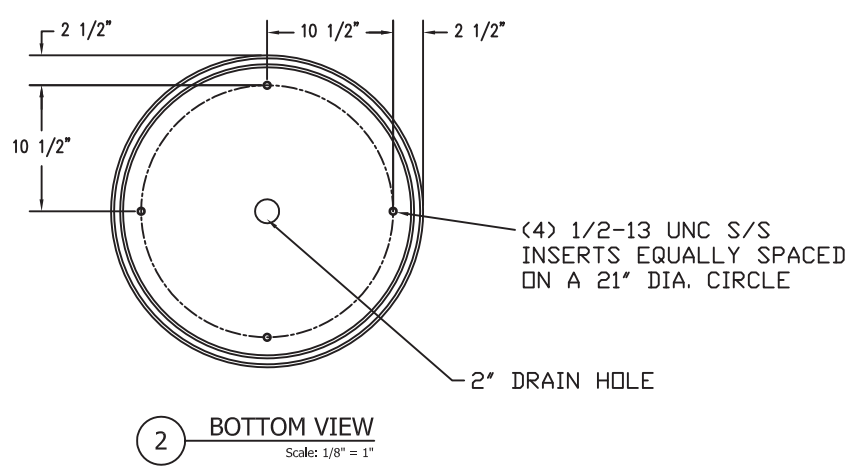


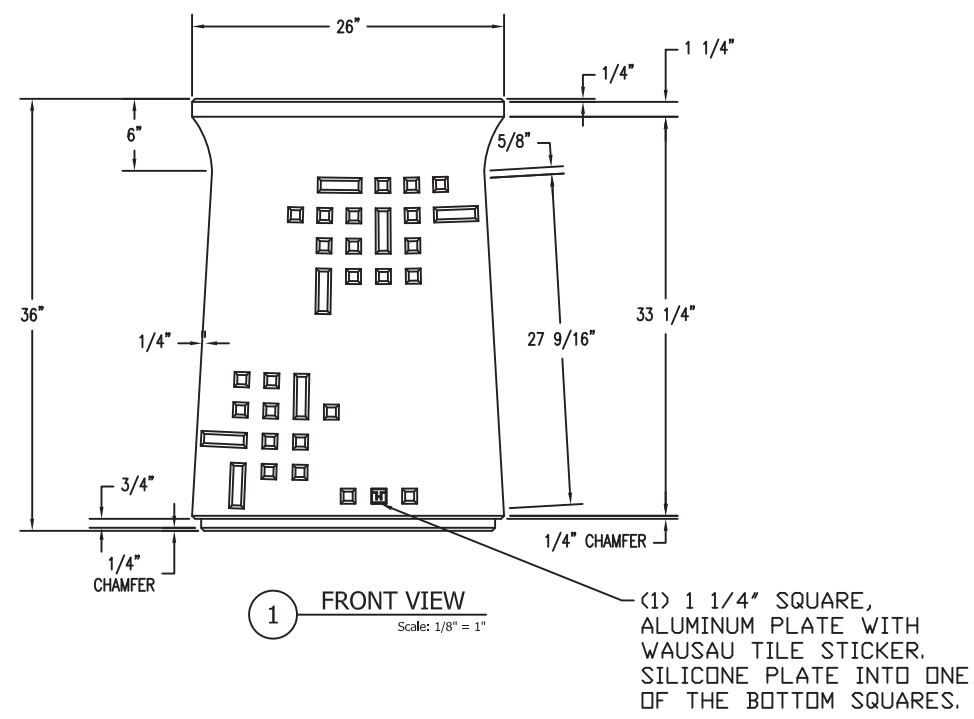

WAUSAU TILE SITE FURNISHINGS									
REVISIONS						DRAWN BY LBE		JOB	
NO.	DATE	BY	NO.	DATE	BY	JOB NO.		LOCATION	
1			4			SCALE AS NOTED		UNLESS OTHERWISE SPECIFIED DIMENSIONS ARE IN INCHES TOLERANCES: ± 1/8"	DATE 8-31-09
2			5						ITEM NO. WS-101
3			6						DWG. NO. 1 OF 1
								FINISH OPTIONS	